


- NOTES:
- All areas and dimensions are subject to final survey.
  - Aerial imagery has been sourced from the LINZ Data Service and licensed by The Southland Consortium for re-use under the Creative Commons Attribution 4.0 International licence.
  - Aerial imagery is indicative only.
  - Marine farm boundaries have been supplied by SDC 21/03/2018
  - Coordinates shown are in NZTM

LEGEND

- - - - - New Farm
- - - - - Navigation Channel

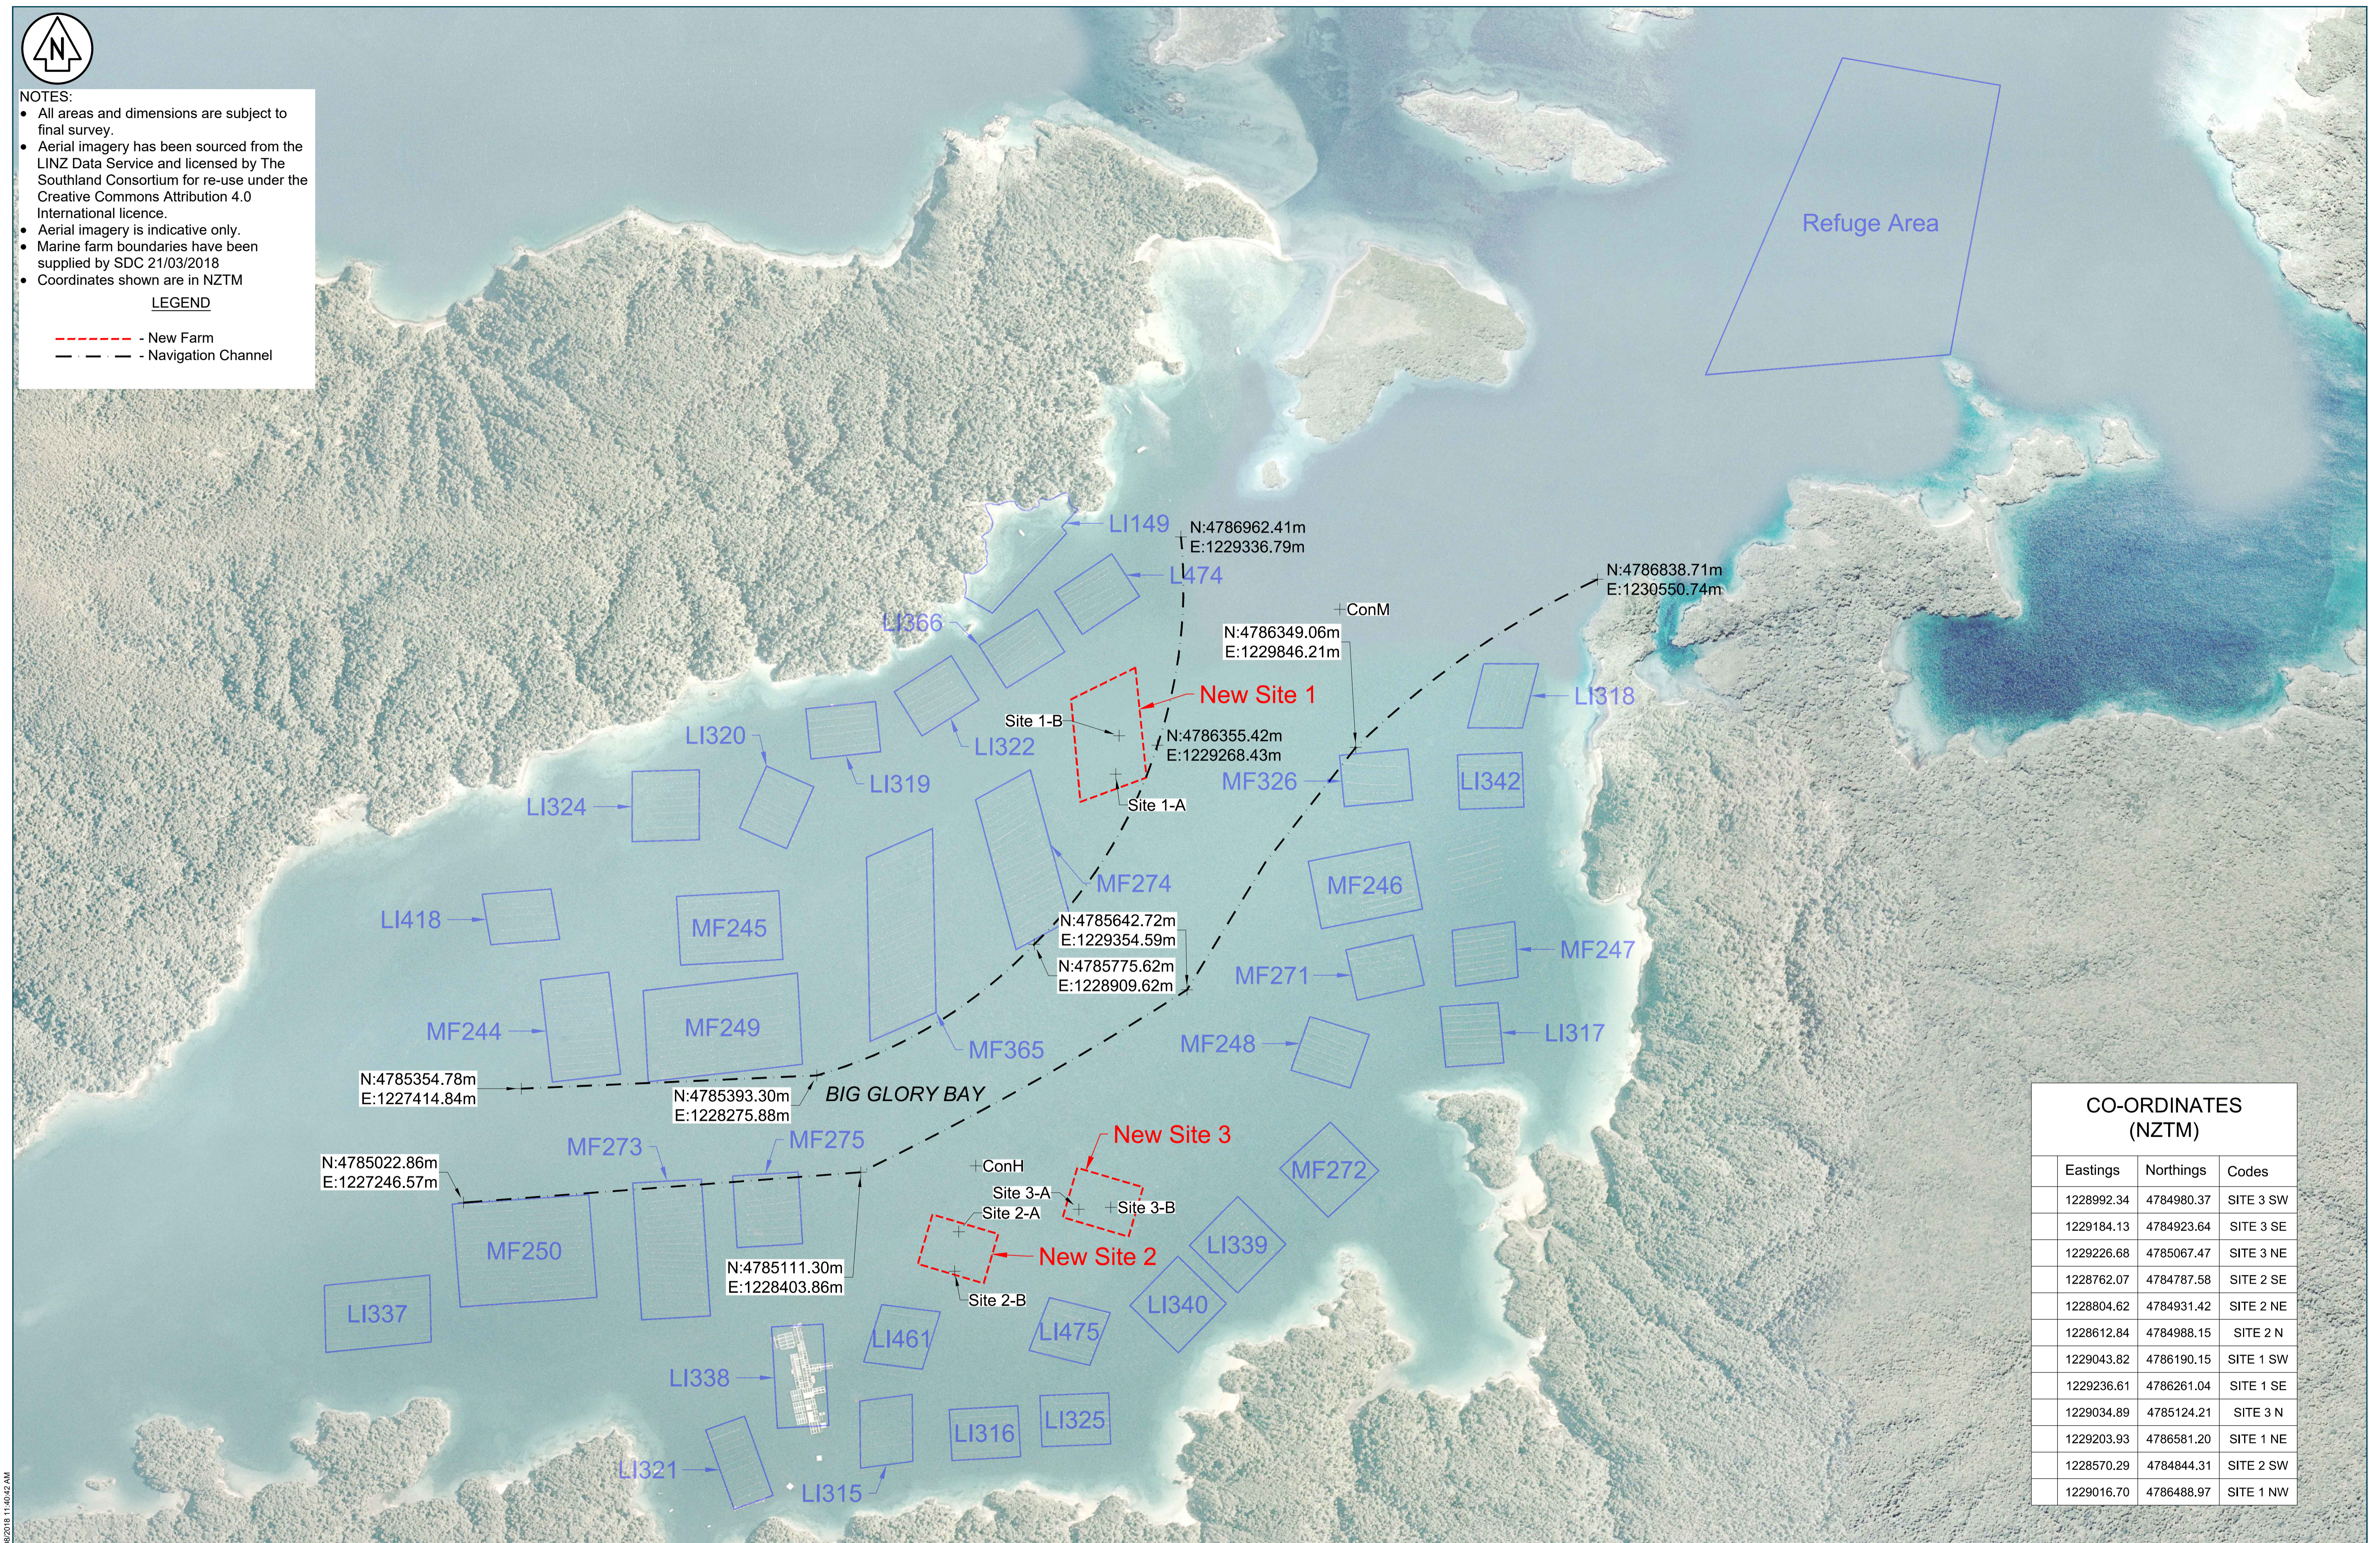

CO-ORDINATES (NZTM)		
Eastings	Northings	Codes
1228992.34	4784980.37	SITE 3 SW
1229184.13	4784923.64	SITE 3 SE
1229226.68	4785067.47	SITE 3 NE
1228762.07	4784787.58	SITE 2 SE
1228804.62	4784931.42	SITE 2 NE
1228612.84	4784988.15	SITE 2 N
1229043.82	4786190.15	SITE 1 SW
1229236.61	4786261.04	SITE 1 SE
1229034.89	4785124.21	SITE 3 N
1229203.93	4786581.20	SITE 1 NE
1228570.29	4784844.31	SITE 2 SW
1229016.70	4786488.97	SITE 1 NW

REV	REVISION DETAILS	DRN	CHK	APP	DATE
A	Draft - for client comment	CHM	JFE	JFE	9/08/2018
B	Consent Issue	CHM	JFE	JFE	16/08/2018

**bonisch**  
environmental

03 218 2546 | 03 214 4285 | 0800 802 546  
19 The Crescent, P.O. Box 1262, Invercargill 9840  
john@bonisch.nz | www.bonischenvironmental.nz

CLIENT:  
**JIM BARRET & ZANE SMITH**

PROJECT:  
**MARINE FARMING RESOURCE CONSENT, BIG GLORY BAY, STEWART ISLAND**

SHEET TITLE:  
**NEW MARINE FARM LOCALITY PLAN WITH SITE SAMPLE LOCATIONS**

SURVEYED:		SCALE (ORIGINAL SIZE A1)	1:8,500
DESIGNED:		DATE ISSUED	16/08/2018
DRAWN:	CHM	09/08/2018	
DRAWING CHECK:	JFE	09/08/2018	
DESIGN CHECK:			
APPROVED:	JFE	09/08/2018	
JOB NO	8085	SHEET	1 of 1
REV			B

Last Edited by: CHM on 16/08/2018 11:40:42 AM